





# MBRICO TILE DECKS

P.O. BOX 1108  
BETTENDORF, IA 52722  
TOLL FREE: 1-844-449-9214  
WWW.MBRICOTILEDECKS.COM

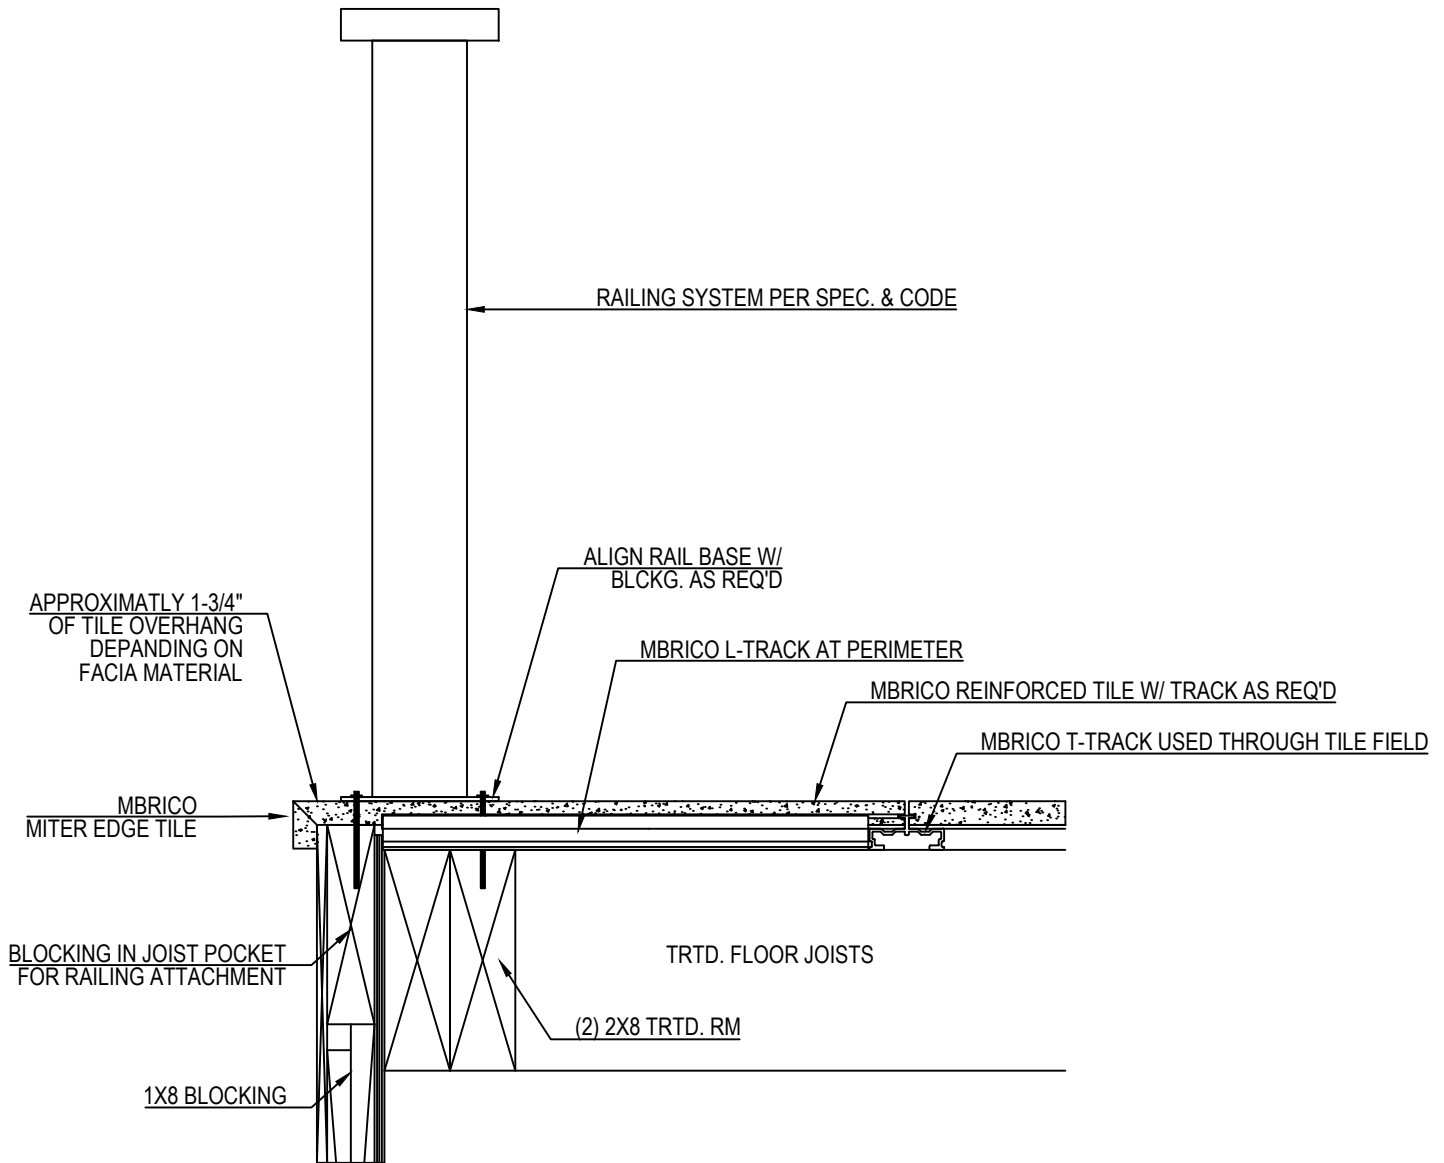

## NOTES:

1. INSTALLATION TO BE COMPLETED IN ACCORDANCE WITH MANUFACTURER'S SPECIFICATIONS.
2. DO NOT SCALE DRAWING.
3. THIS DRAWING IS INTENDED FOR USE BY ARCHITECTS, ENGINEERS, CONTRACTORS, CONSULTANTS AND DESIGN PROFESSIONALS FOR PLANNING PURPOSES ONLY. THIS DRAWING MAY NOT BE USED FOR CONSTRUCTION.
4. ALL INFORMATION CONTAINED HEREIN WAS CURRENT AT THE TIME OF DEVELOPMENT BUT MUST BE REVIEWED AND APPROVED BY THE PRODUCT MANUFACTURER TO BE CONSIDERED ACCURATE.
5. BLOCKING SHOULD BE TIGHT AGAINST UNDERSIDE OF TILE TO PREVENT TILE DEFLECTION UNDER RAILING POSTS.

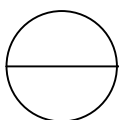

## MBRICO DETAIL

MBRICO: PORCELAIN TILE WATERFALL TOP RAIL MOUNT